


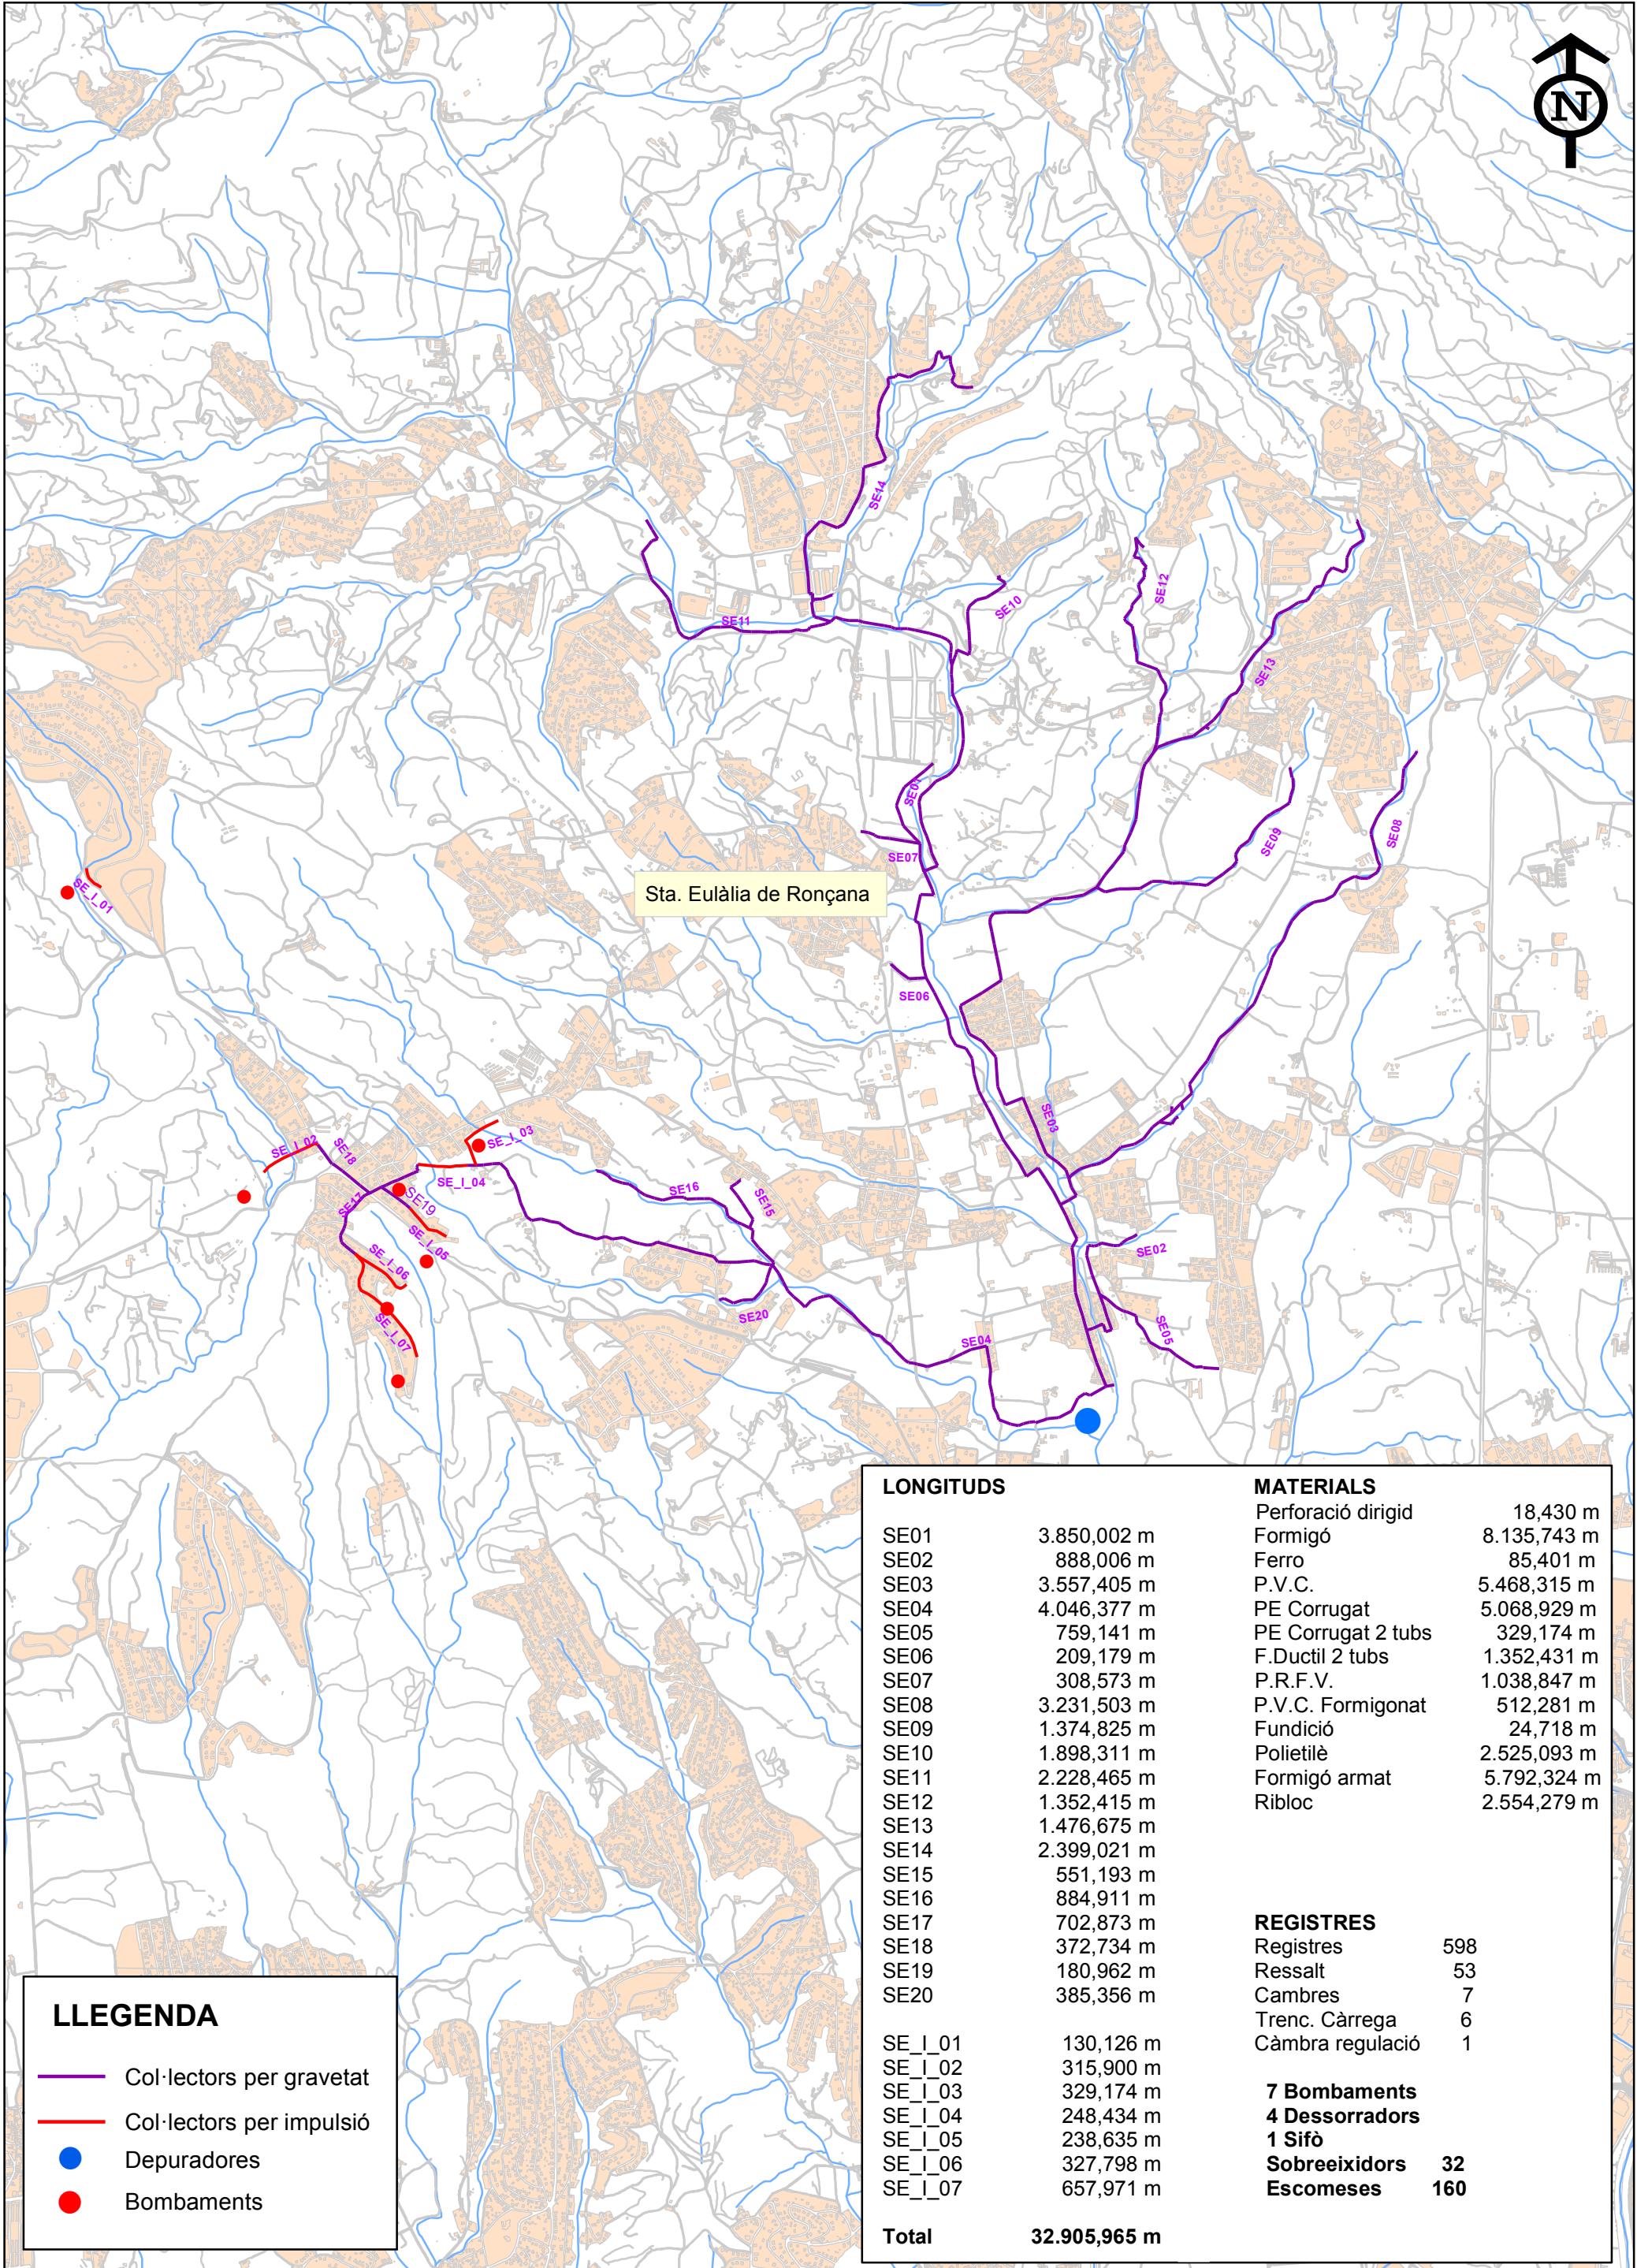

LLEGENDA

Col·lectors per gravetat

Col·lectors per impulsió

Depuradores

Bombaments

LONGITUDS		MATERIALS	
SE01	3.850,002 m	Perforació dirigid	18,430 m
SE02	888,006 m	Formigó	8.135,743 m
SE03	3.557,405 m	Ferro	85,401 m
SE04	4.046,377 m	P.V.C.	5.468,315 m
SE05	759,141 m	PE Corrugat	5.068,929 m
SE06	209,179 m	PE Corrugat 2 tubs	329,174 m
SE07	308,573 m	F.Ductil 2 tubs	1.352,431 m
SE08	3.231,503 m	P.R.F.V.	1.038,847 m
SE09	1.374,825 m	P.V.C. Formigonat	512,281 m
SE10	1.898,311 m	Fundició	24,718 m
SE11	2.228,465 m	Polietilè	2.525,093 m
SE12	1.352,415 m	Formigó armat	5.792,324 m
SE13	1.476,675 m	Ribloc	2.554,279 m
SE14	2.399,021 m		
SE15	551,193 m		
SE16	884,911 m		
SE17	702,873 m		
SE18	372,734 m		
SE19	180,962 m		
SE20	385,356 m		
SE_I_01	130,126 m		
SE_I_02	315,900 m		
SE_I_03	329,174 m		
SE_I_04	248,434 m		
SE_I_05	238,635 m		
SE_I_06	327,798 m		
SE_I_07	657,971 m		
Total	32.905,965 m		
		REGISTRES	
		Registres	598
		Ressalt	53
		Cambres	7
		Trenc. Càrrega	6
		Càmbra regulació	1
		7 Bombaments	
		4 Dessorradors	
		1 Sifò	
		Sobreeixidors	32
		Escomeses	160