


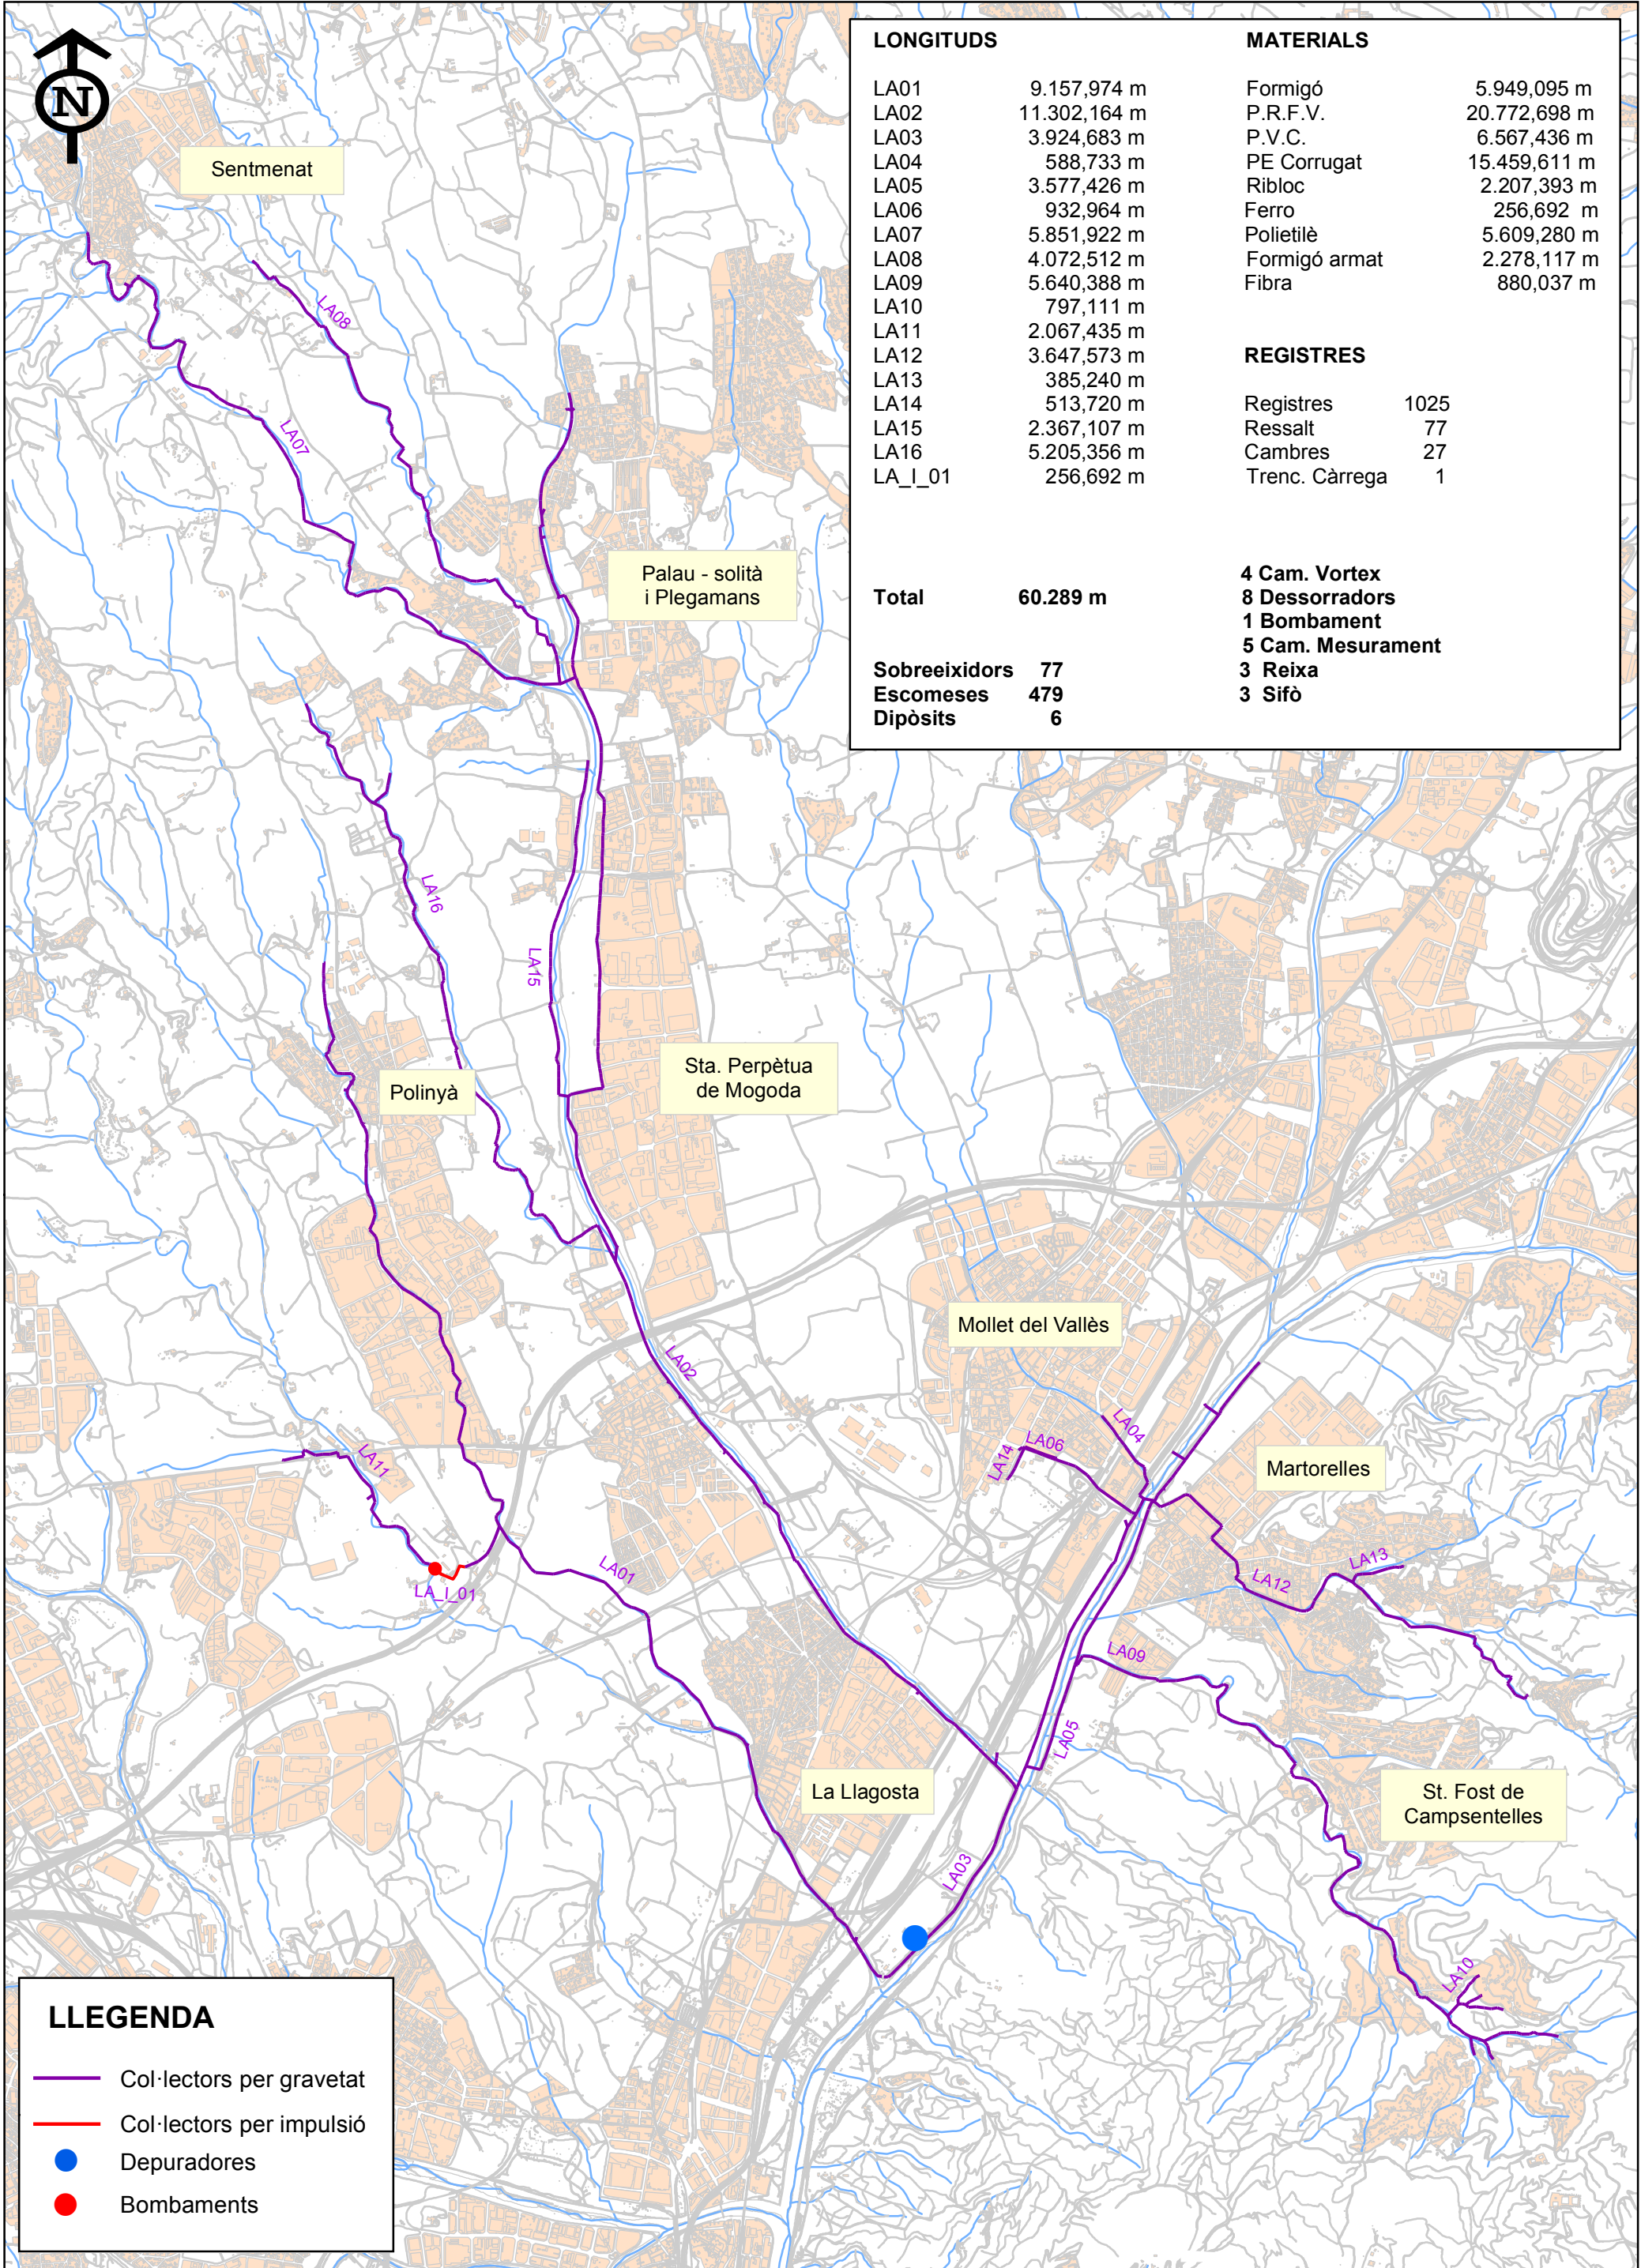

LONGITUDS

LA01	9.157,974 m
LA02	11.302,164 m
LA03	3.924,683 m
LA04	588,733 m
LA05	3.577,426 m
LA06	932,964 m
LA07	5.851,922 m
LA08	4.072,512 m
LA09	5.640,388 m
LA10	797,111 m
LA11	2.067,435 m
LA12	3.647,573 m
LA13	385,240 m
LA14	513,720 m
LA15	2.367,107 m
LA16	5.205,356 m
LA_I_01	256,692 m

Total 60.289 m

Sobreeixidors	77
Escomeses	479
Dipòsits	6

MATERIALS

Formigó	5.949,095 m
P.R.F.V.	20.772,698 m
P.V.C.	6.567,436 m
PE Corrugat	15.459,611 m
Ribloc	2.207,393 m
Ferro	256,692 m
Polietilè	5.609,280 m
Formigó armat	2.278,117 m
Fibra	880,037 m

REGISTRES

Registres	1025
Ressalt	77
Cambres	27
Trenc. Càrrega	1

4 Cam. Vortex
8 Dessorradors
1 Bombament
5 Cam. Mesurament
3 Reixa
3 Sifò

XARXA DE COL·LECTORS EN ALTA

SISTEMA DE SANEJAMENT LA LLAGOSTA

DATA:
ABRIL DE 2017

ESCALA:
1:40.000 DINA3

Nº PLÀNOL:
1

FULL:
FULL 1 DE 1



Consorci Besòs Tordera